


NOTES

The drawing is copyright and shall not be reproduced without permission. Do not scale. All dimensions are in millimetres unless otherwise stated. It is the Contractor's responsibility to check all dimensions on site. It is the Contractor's responsibility to ensure compliance with the Building Regulations and all other relevant regulations. The drawing is to be read in conjunction with all Structural Engineers drawings and schedules.




INTERGRATION WITH IAL ASSOCIATES CONSULTING CIVIL & STRUCTURAL ENGINEERS  
Partick House, 28 The Grange, Leeds, West Yorkshire, LS29 9BE  
Tel: 0113 274 2283  
Fax: 0113 274 2284

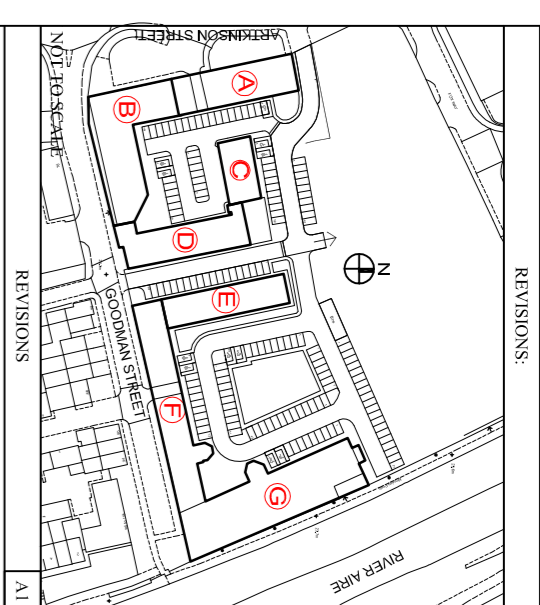

**BLOCK B**  
**RESUBMISSION**

- C 19 Dec 2018 Main Part Completed on Plan GAB
- B 12 August 2018 Structural Position Revised & Layout GAB
- A 31 July 2017 Floor level confirmed RP

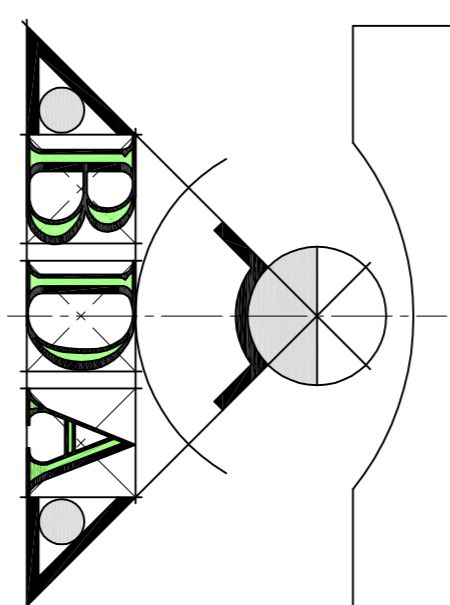

**BECKWITH DESIGN ASSOCIATES LTD**  
CHARTERED ARCHITECTURAL DESIGN CONSULTANTS  
THE STUDIO  
5, BRADFIELD  
BD1 2AF  
E-mail: admin@beckwithdesign.co.uk  
Web: www.beckwithdesign.co.uk

**JM Construction (Leeds) Ltd**  
CLIENT


LOCATION:  
**Victoria Riverside, Atkinson Street,  
Leeds, LS10 1PS**

PROJECT:  
**Residential Development  
(Block B)**


DRAWING TITLE:  
**Second Floor Plan**

SCALE:	1:100 @ A1	DRAWN:	JP
DATE:	18/02/2017	CHECKED:	AL
DRAWINGS:			
A	B	C	


288JMC-VE-B-P03c

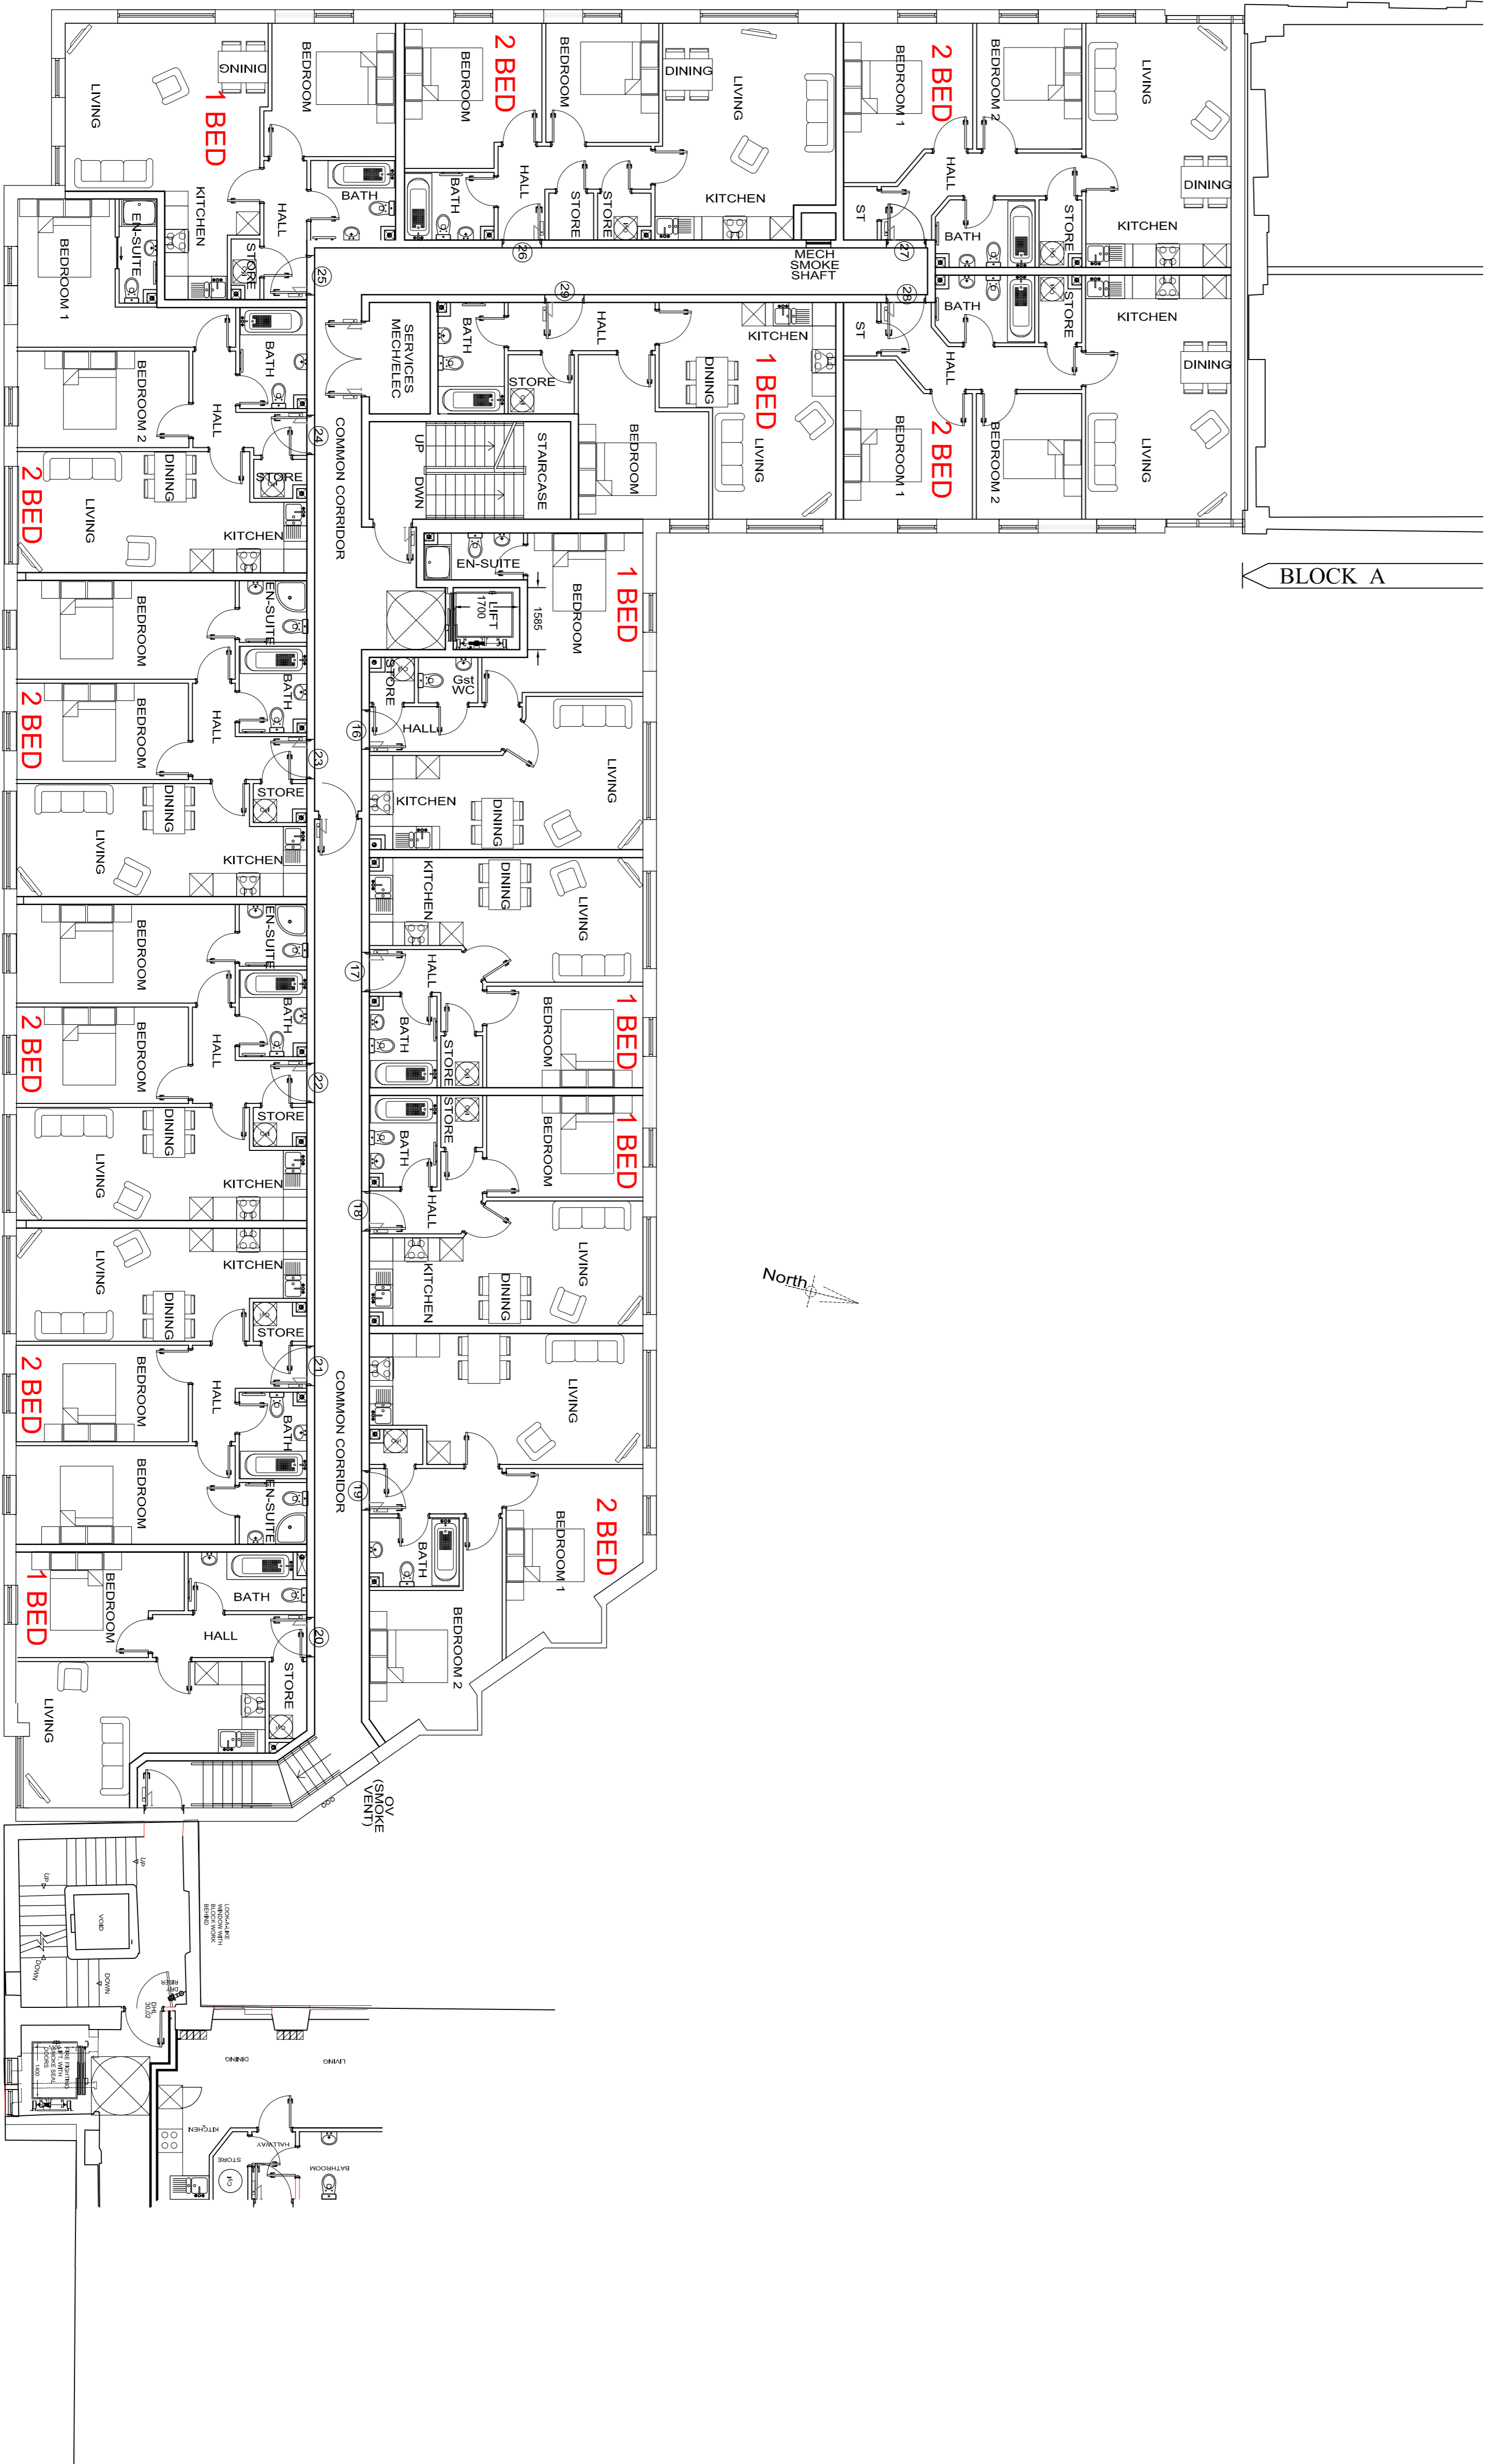

BLOCK A

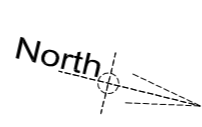

LEVEL 2

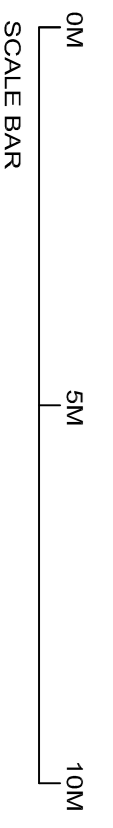

BLOCK D